




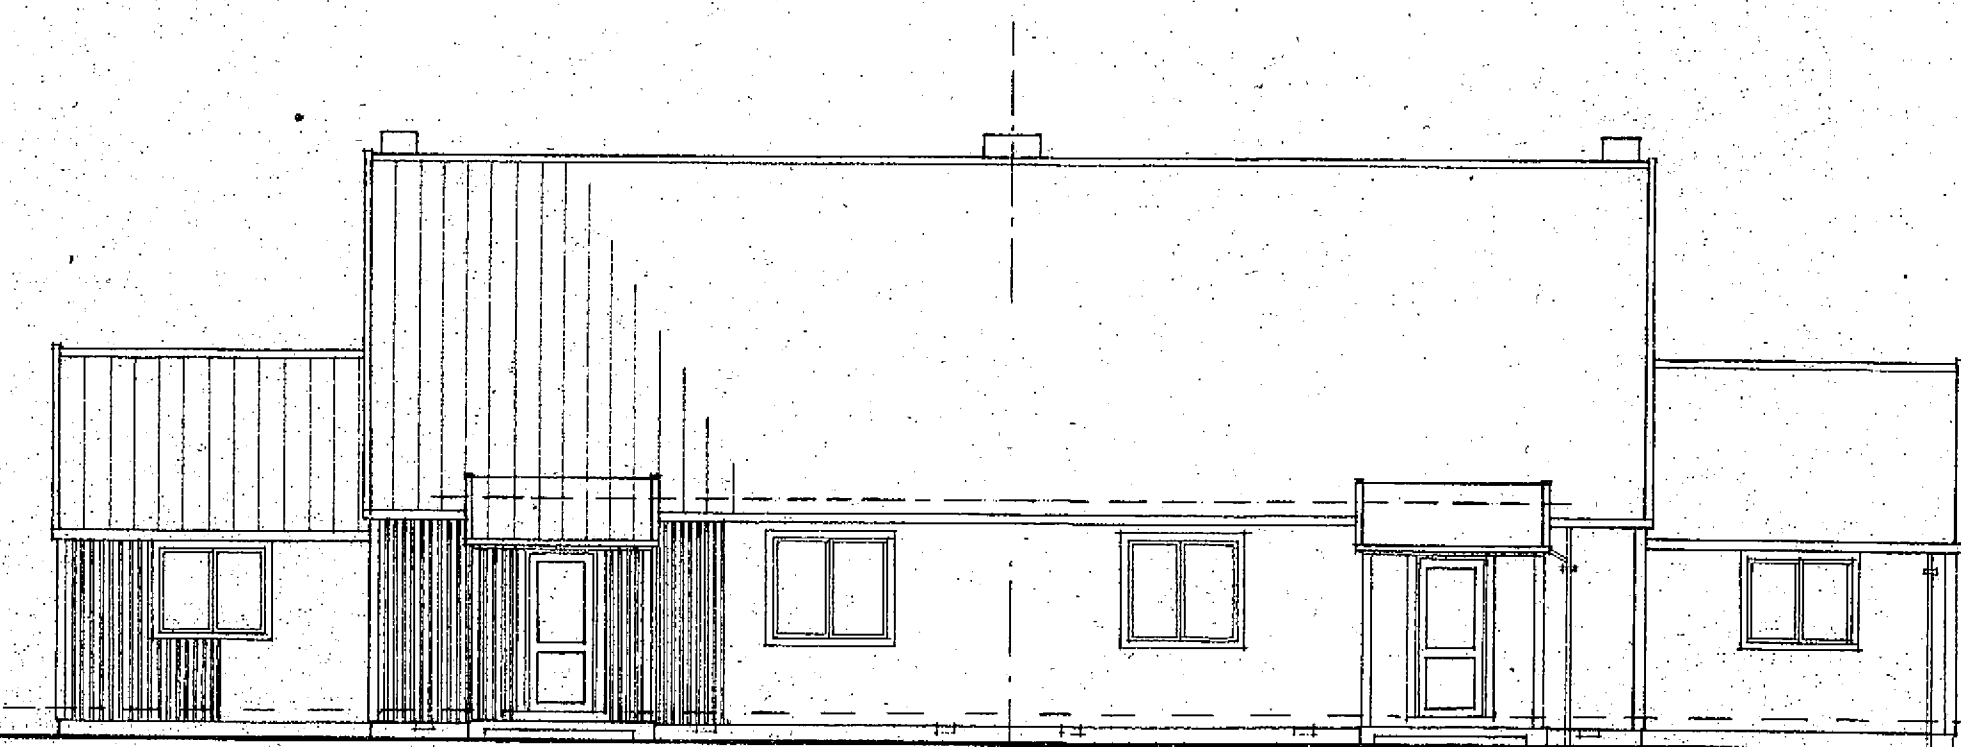


FRONT ELEVATION

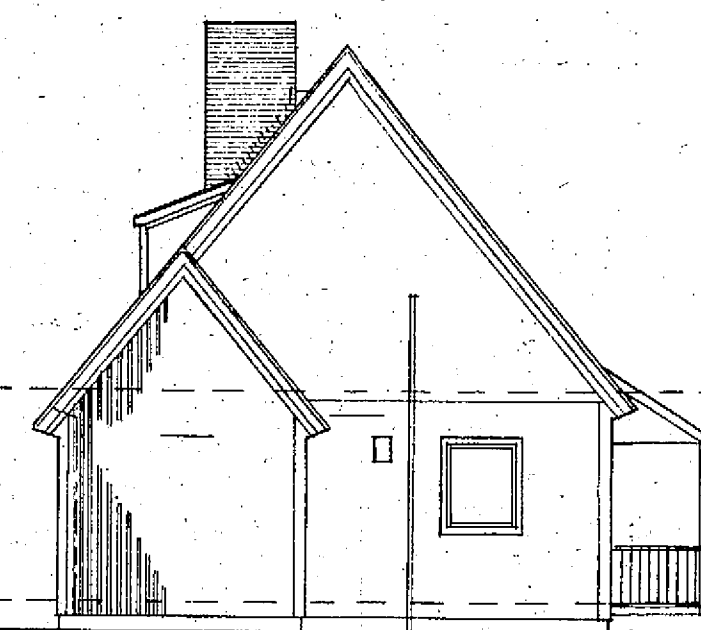


SIDE ELEVATION

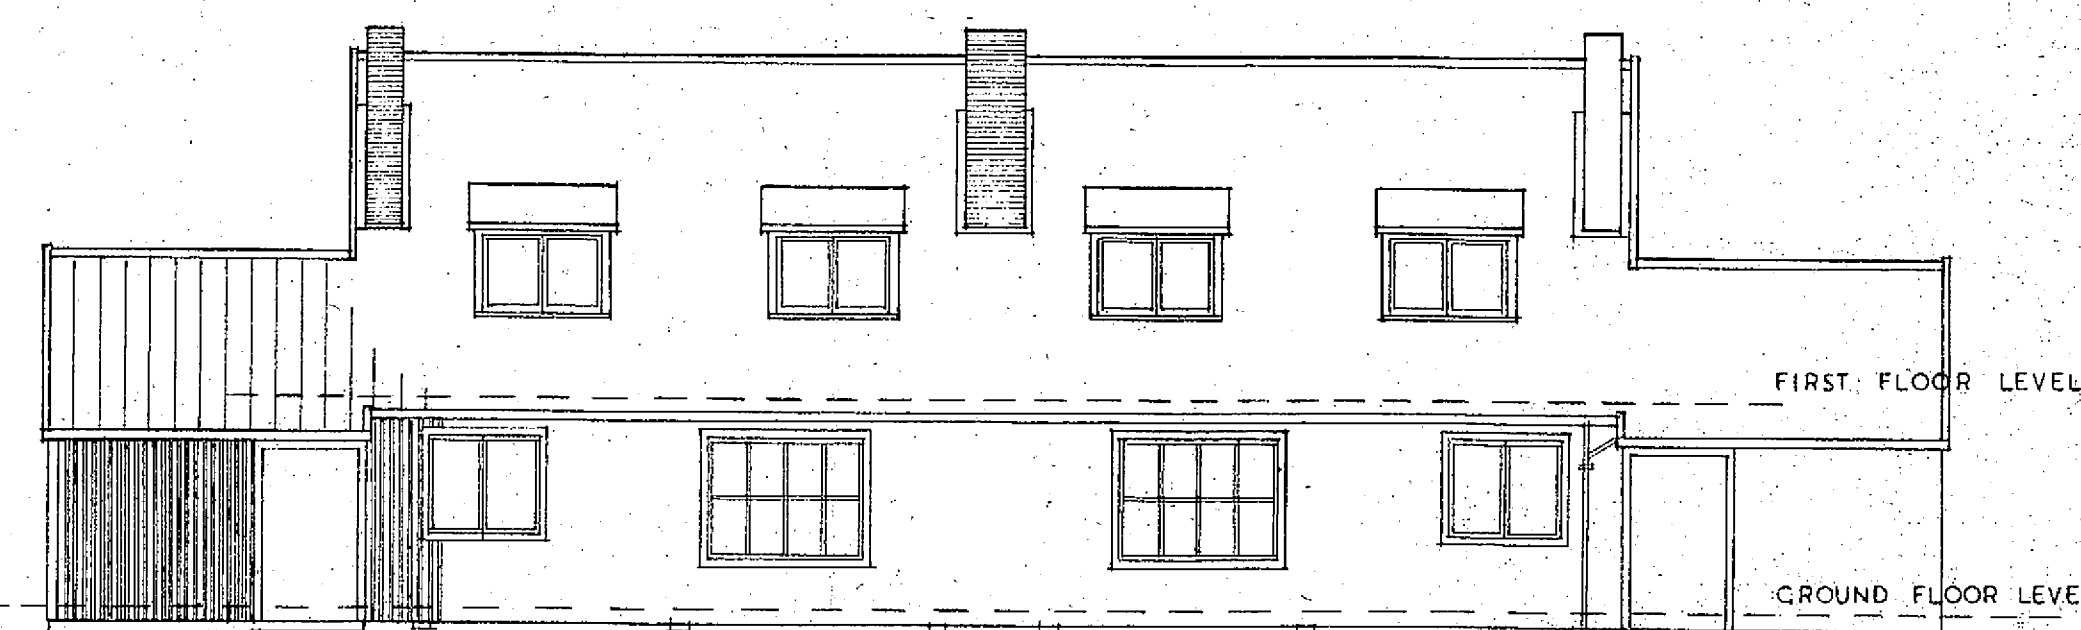


BACK ELEVATION

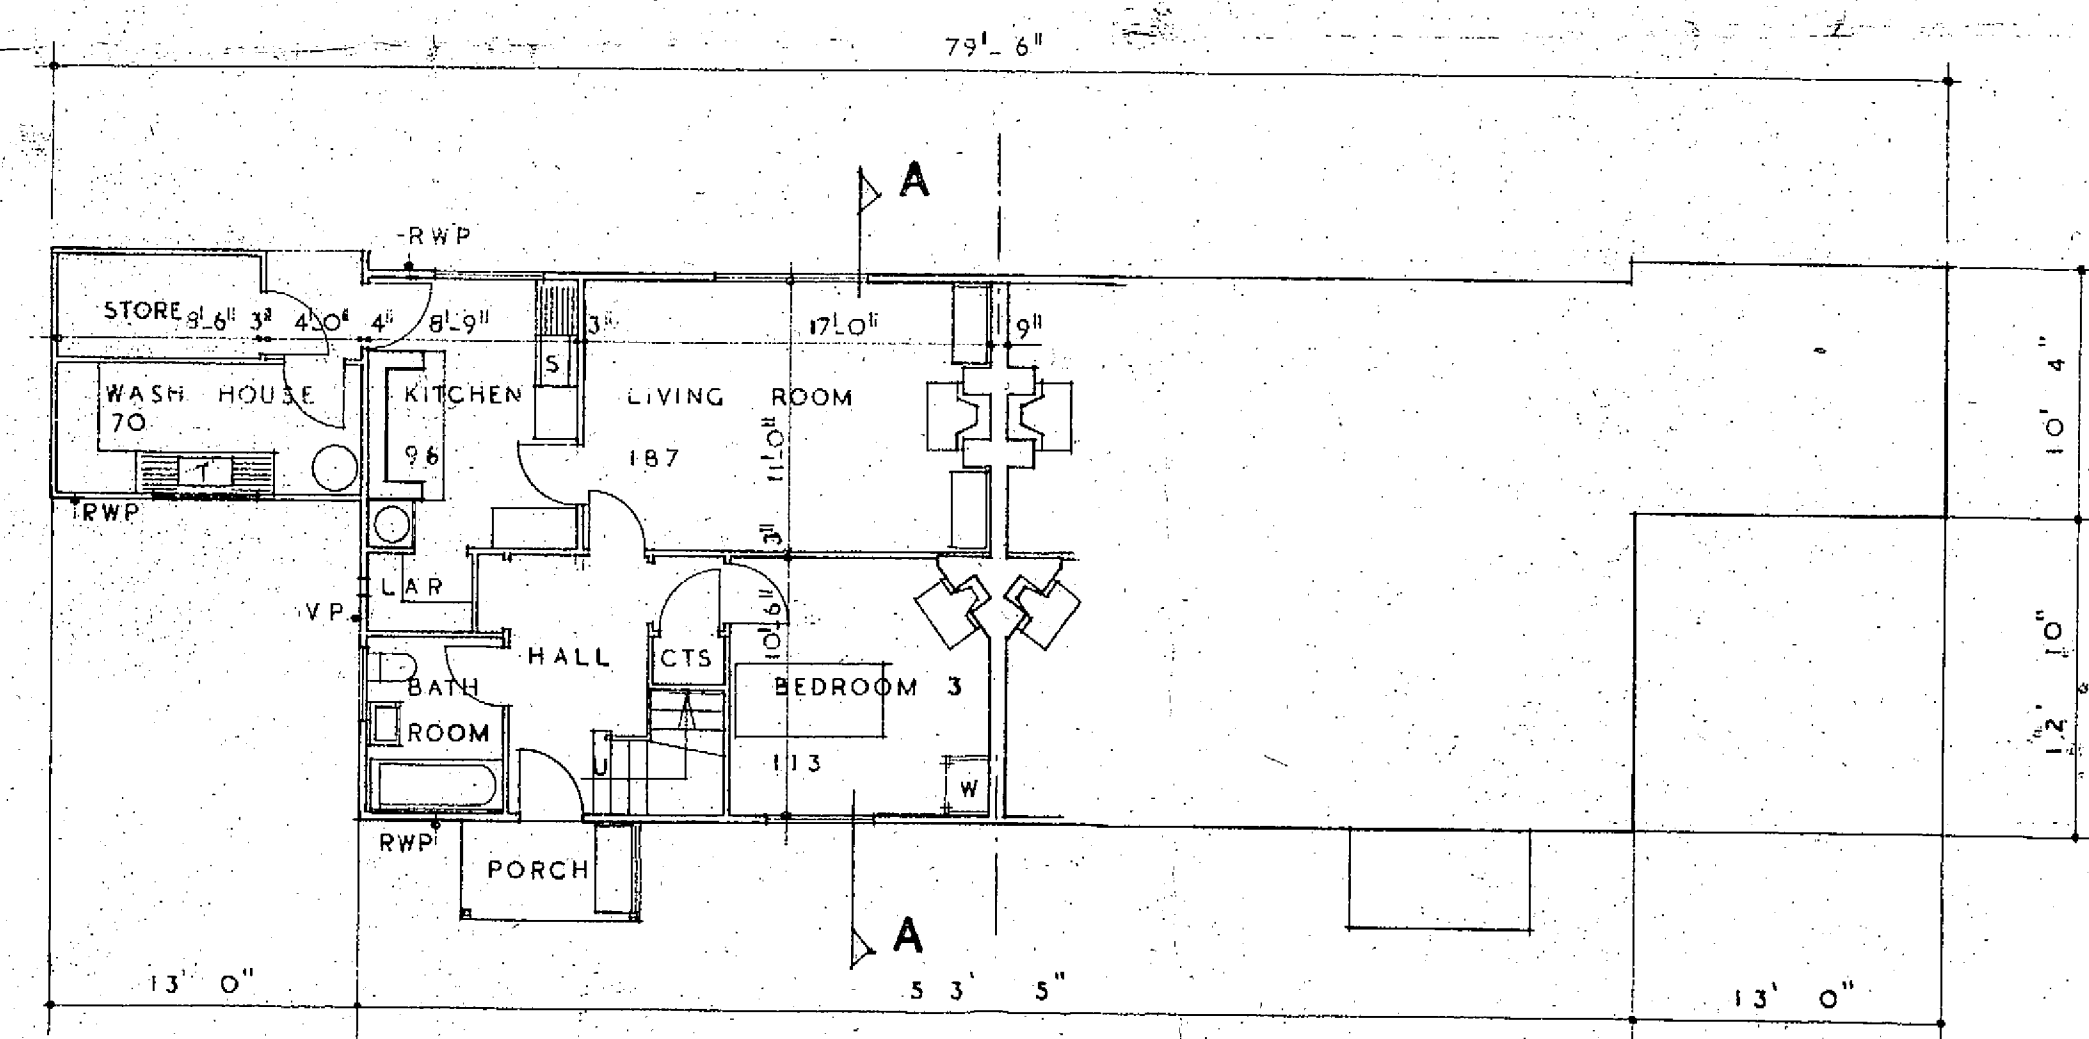


GROUND FLOOR PLAN

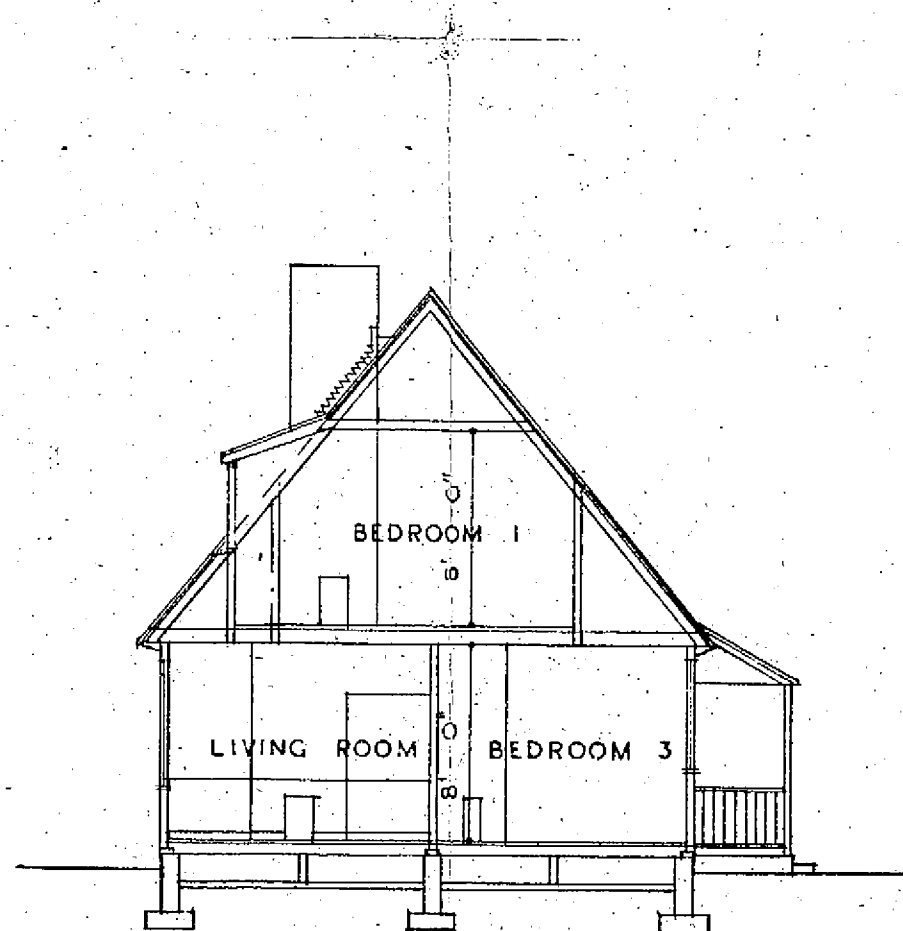

SECTION A A

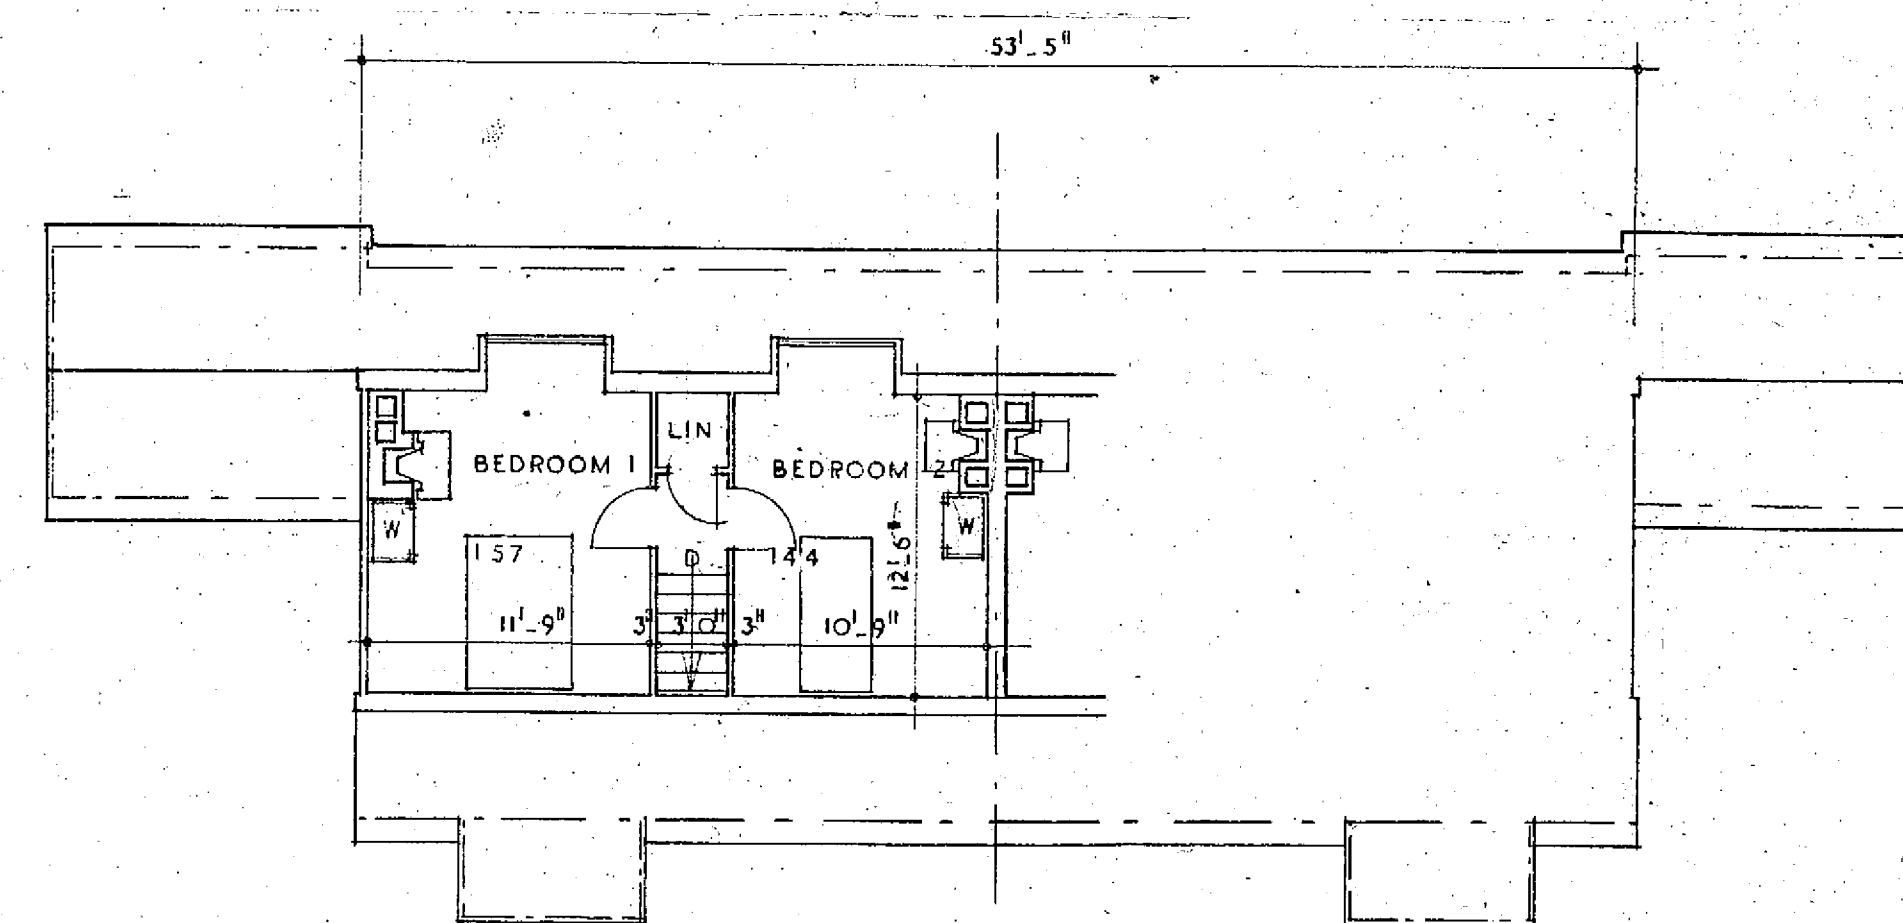

FIRST FLOOR PLAN

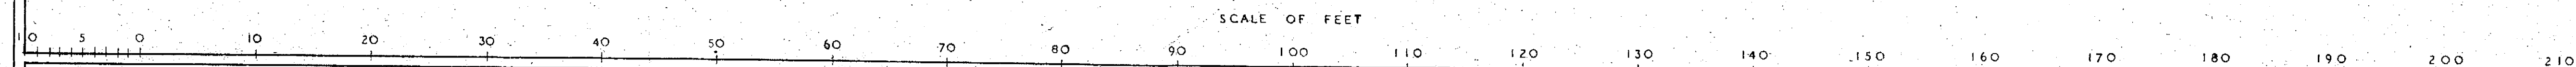

SWEDISH HOUSES


SEMI-DETACHED

TYPE D [RURAL]

DEPT OF HEALTH FOR SCOTLAND
MINISTRY OF WORKS
JUNE 1945

REVISIONS

NO	DESCRIPTION	BY

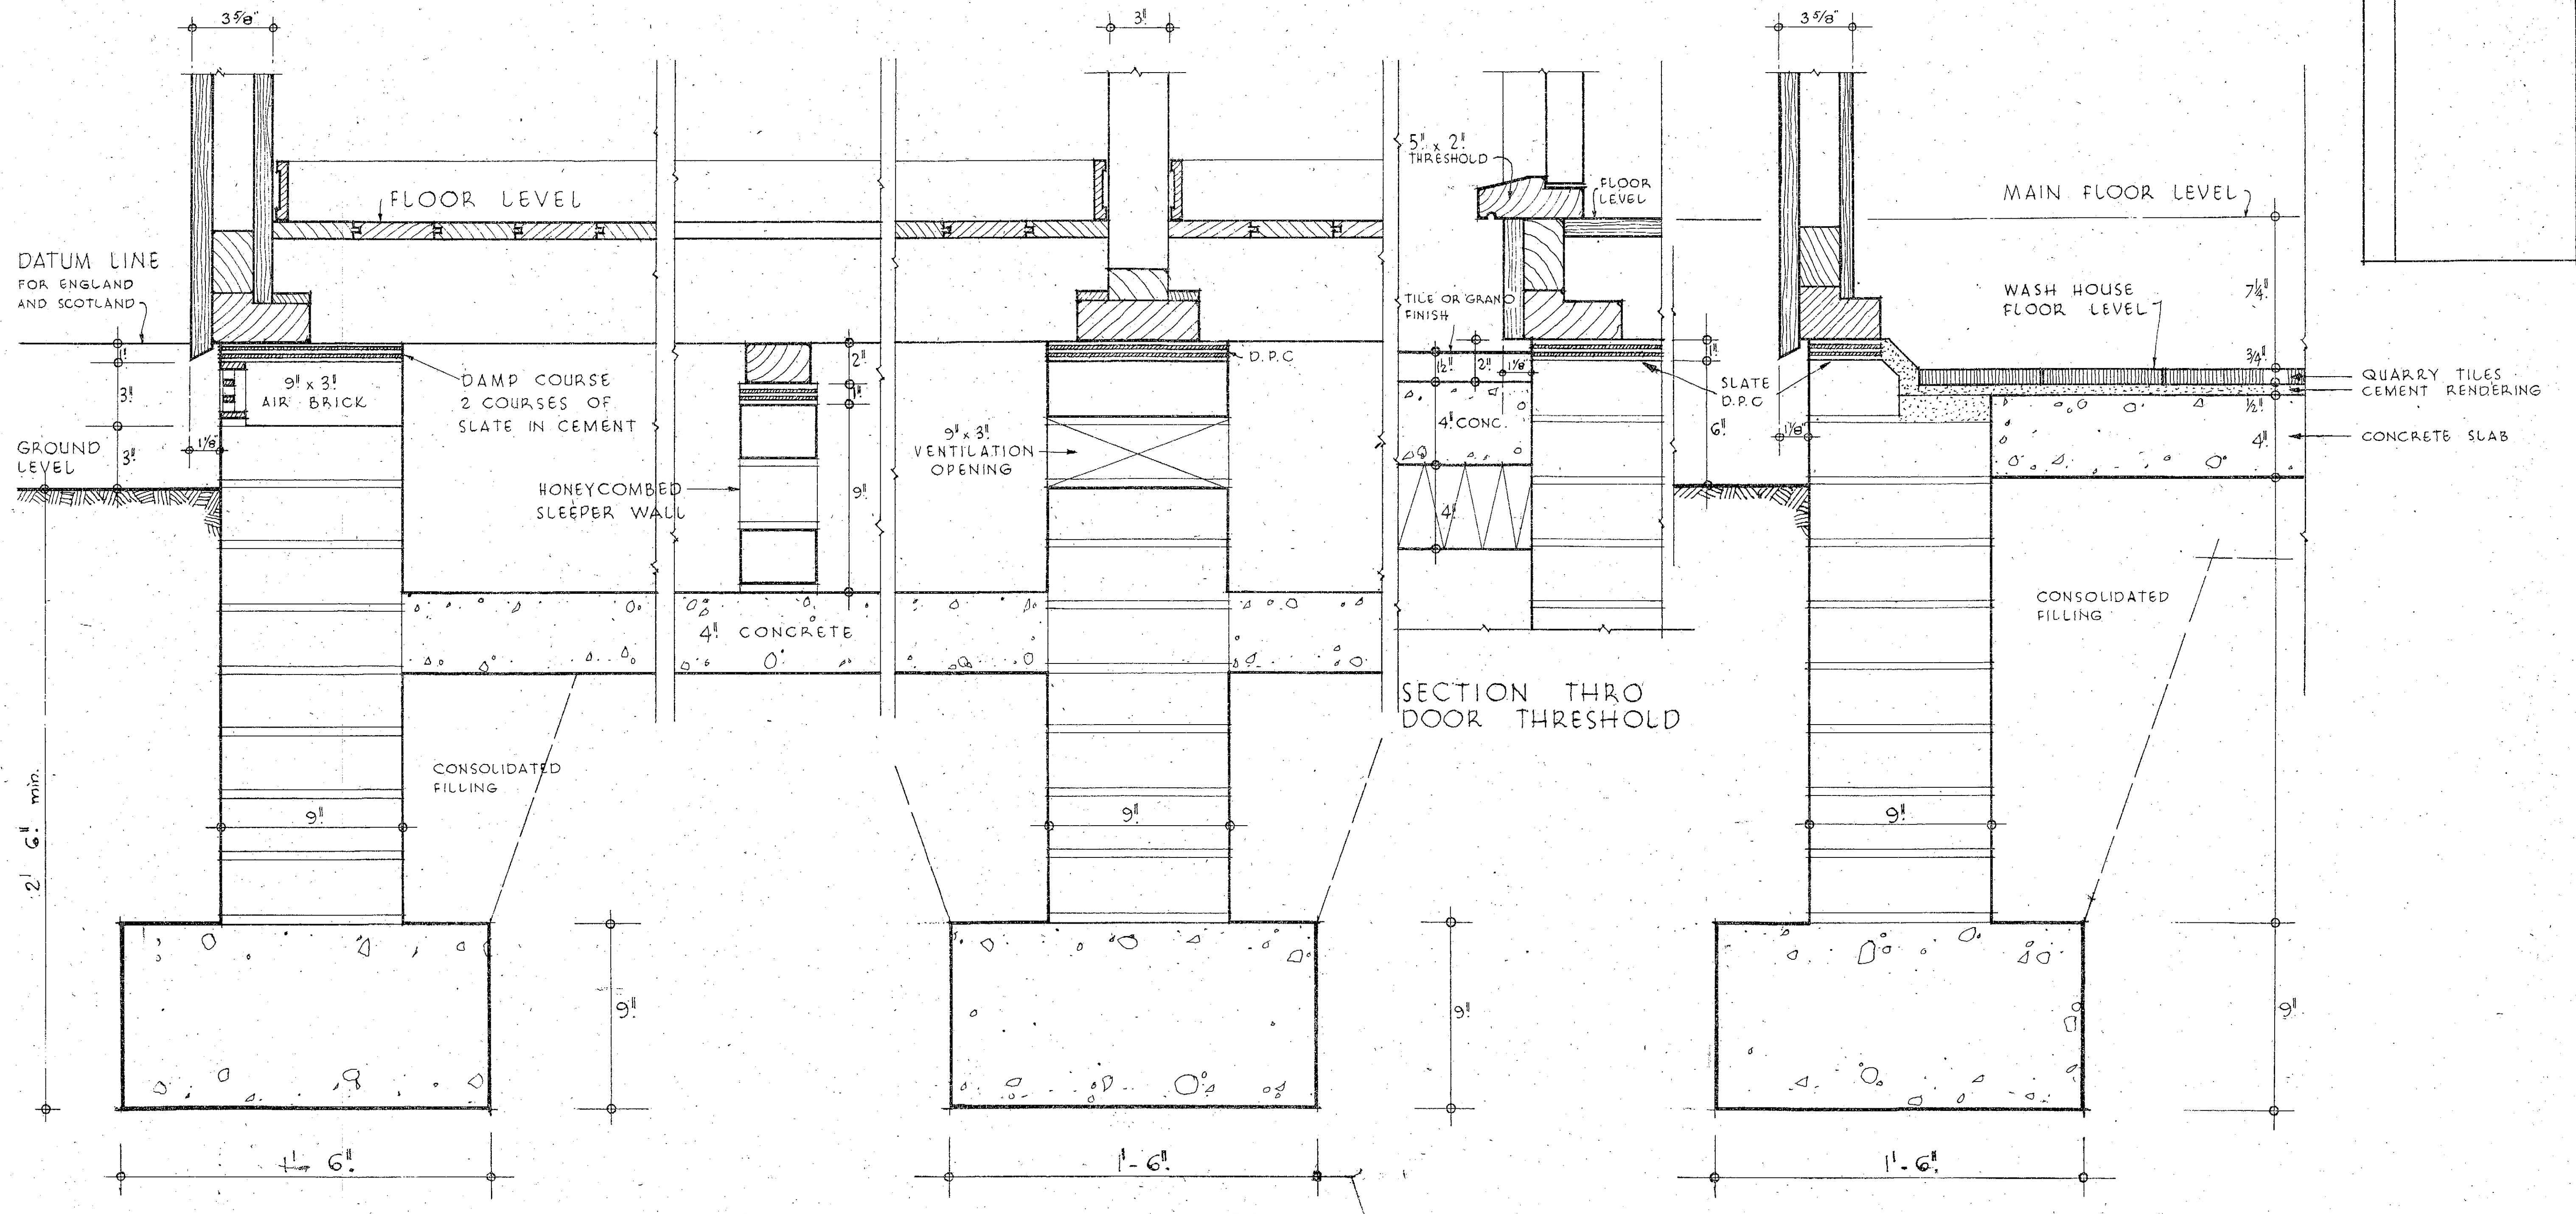

TYPICAL EXTERNAL FOUNDATION

TYPICAL INTERNAL FOUNDATION

TYPICAL FOUNDATION SECTION TO SOLID FLOOR AT LOW LEVEL TO WASH HOUSE ETC.

SCALE · QUARTER FULL SIZE

SWEDISH HOUSES

FOUNDATION DETAILS

MINISTRY OF WORKS
JULY 1945


SDS/1

REVISIONS

NO DESCRIPTION BY

NOTES

ALL INTERNAL DIMENSIONS INCLUDE THICKNESS OF WALL LINING
ALL BRICK WALLS IN ROOMS TO HAVE PLASTER FINISH
CUPBOARD TYPES THUS: (A)

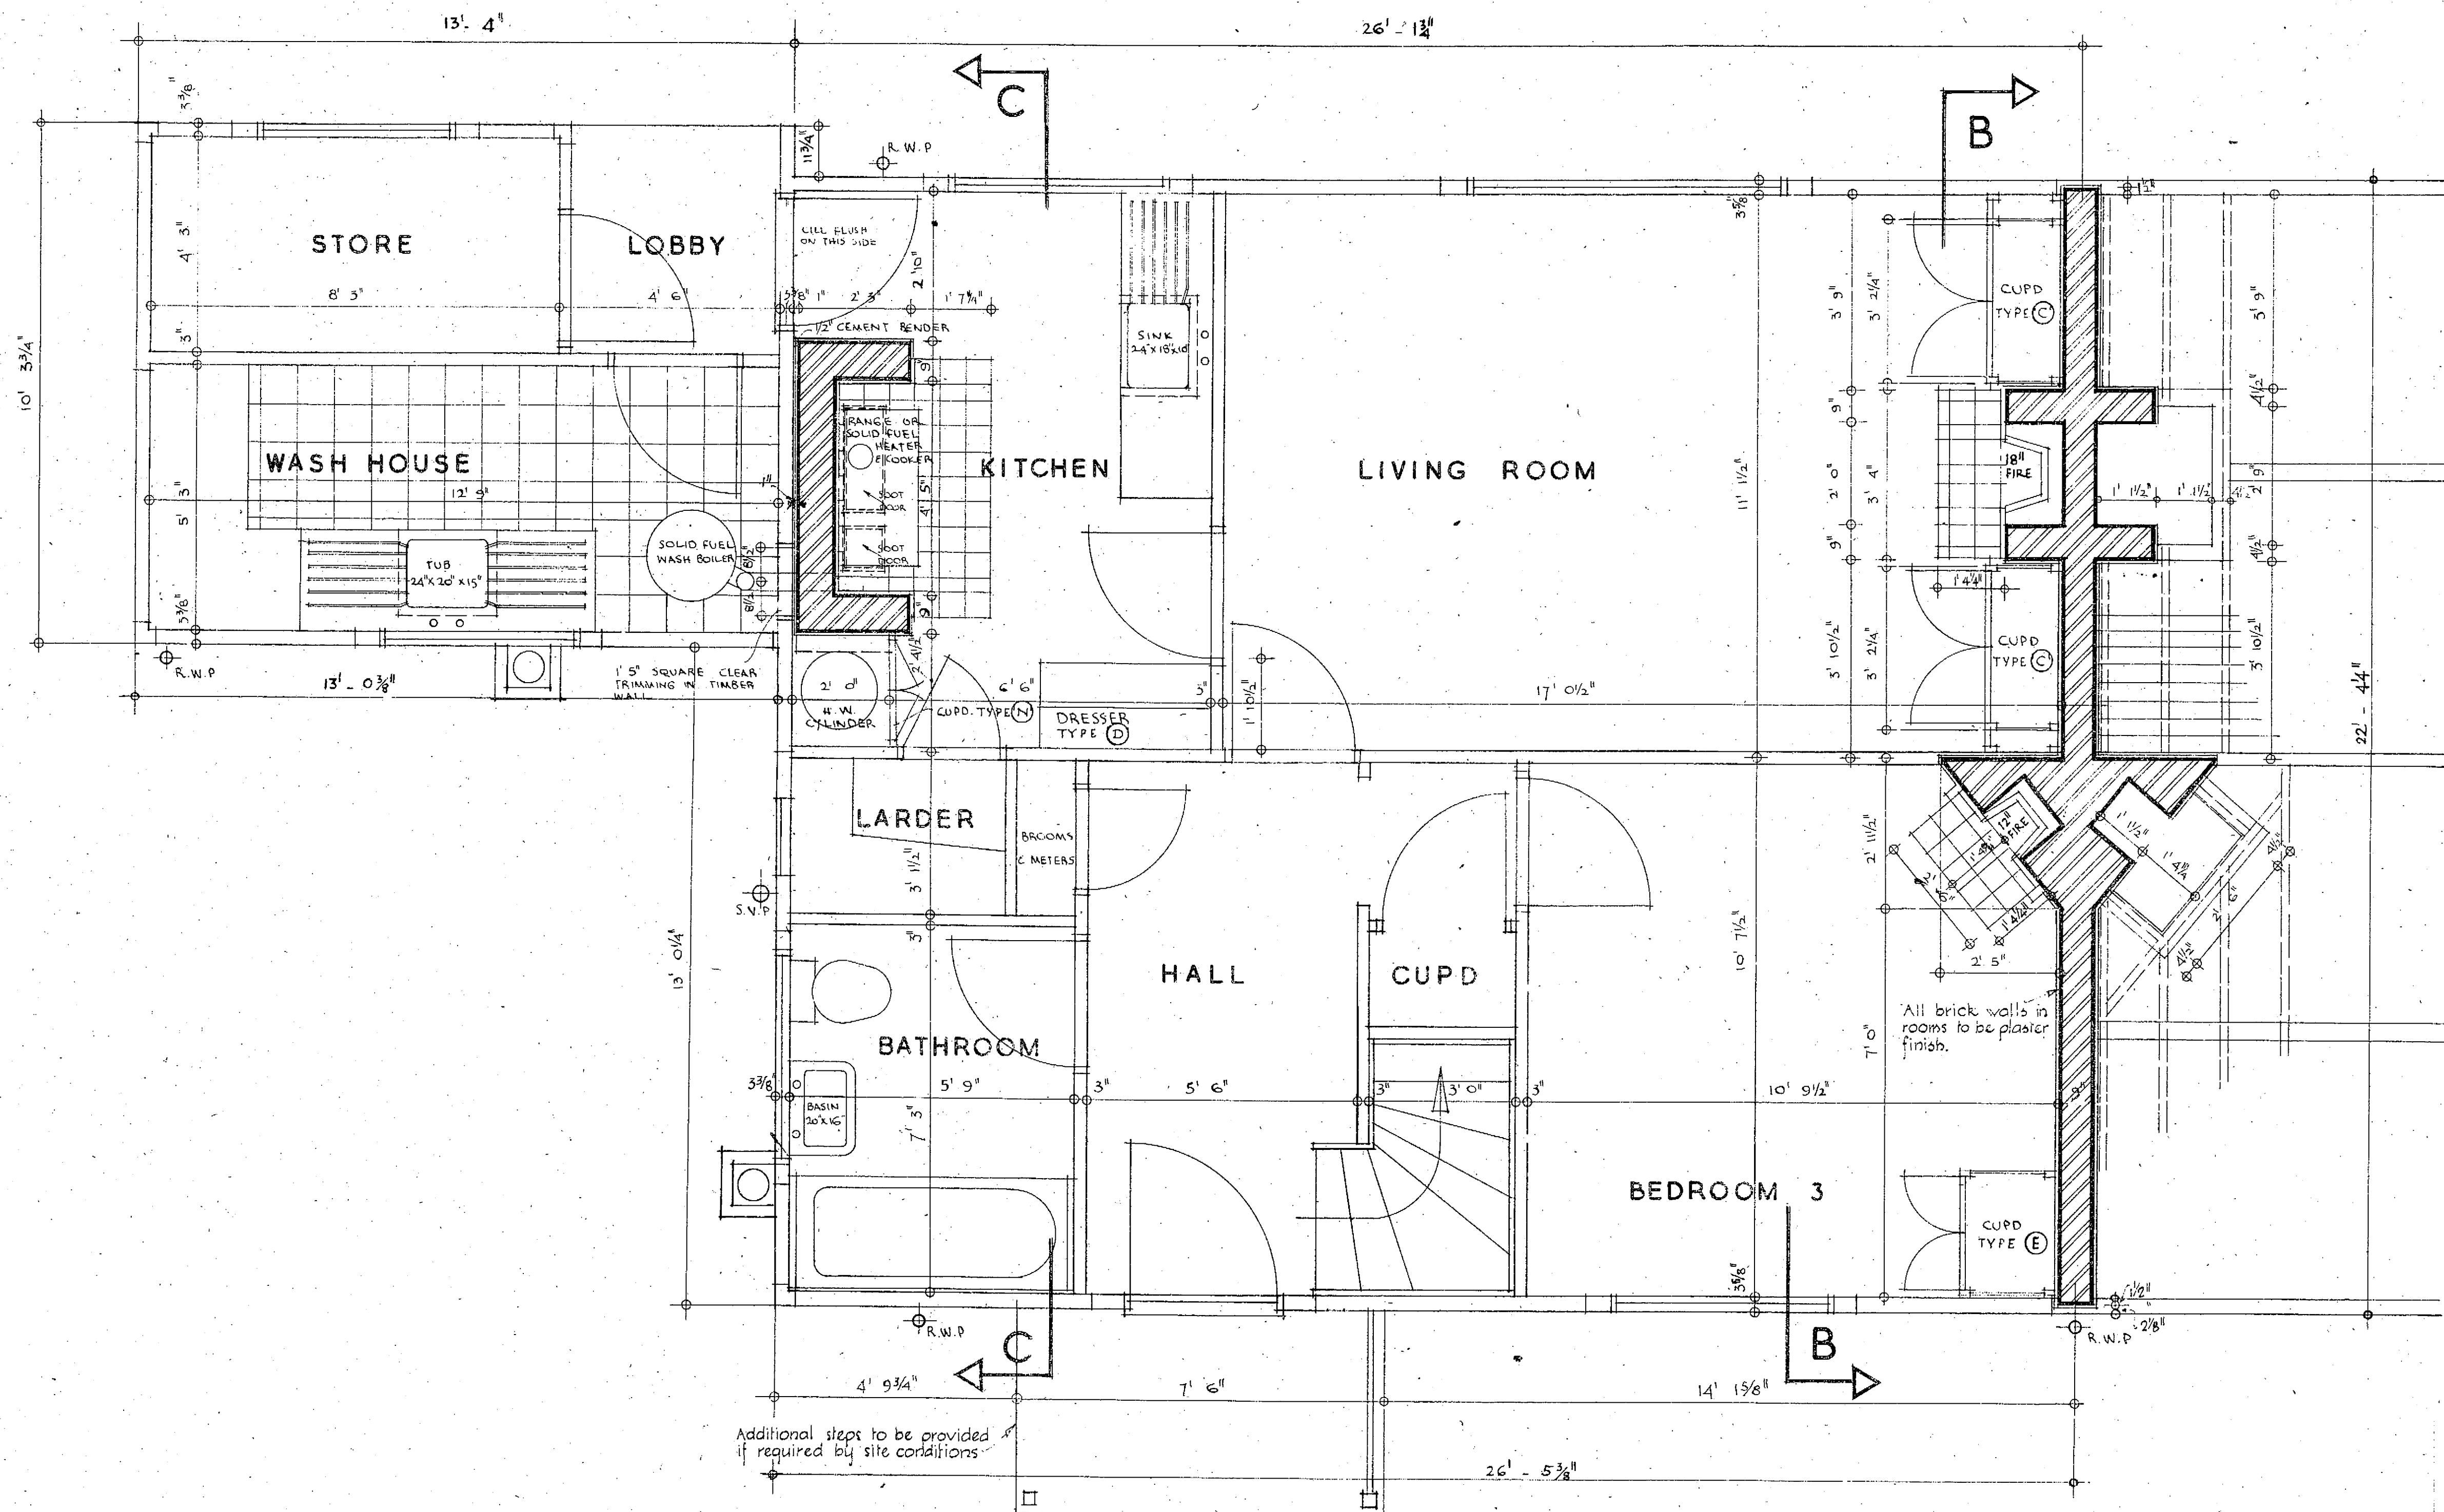

ALTERNATIVE
KITCHEN
ARRANGEMENT

SCALE OF FEET

5 4 3 2 1 0 5 10 15 20 25 30 35 40 45 50 55

SWEDISH HOUSES

TYPE D

GROUND FLOOR PLAN

MINISTRY OF WORKS
JULY 1945





SD/2

REVISIONS

NO	DESCRIPTION	BY
----	-------------	----

NOTES

FOR FIREPLACE DETAILS SEE DRG
NO. SDS 3

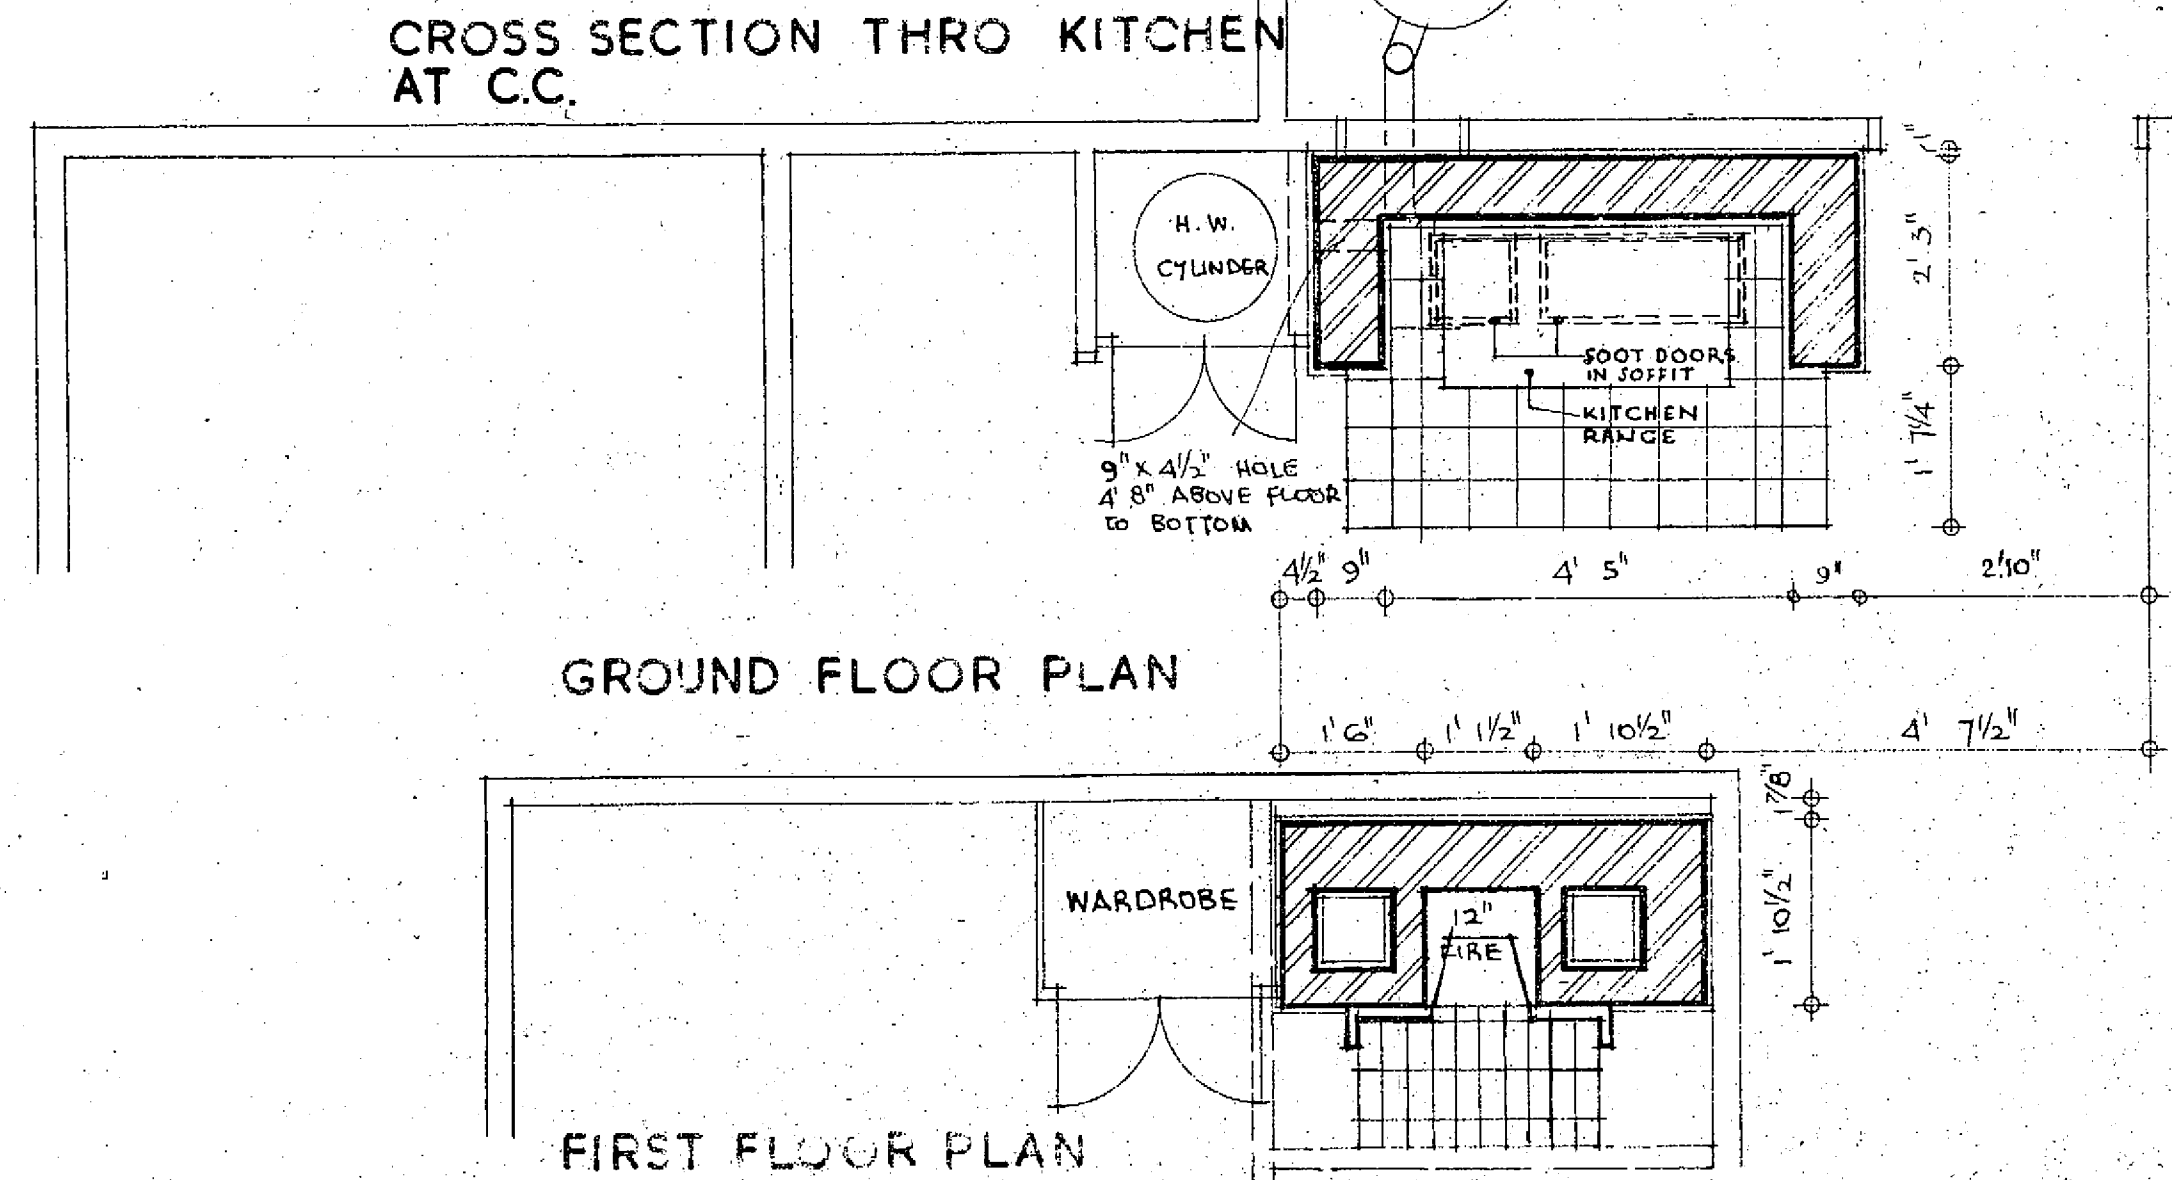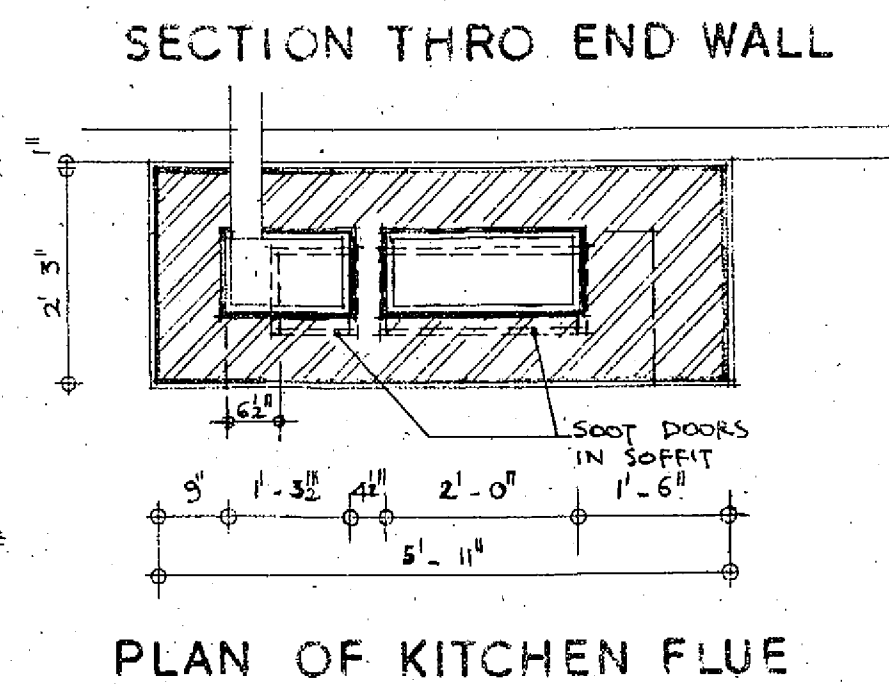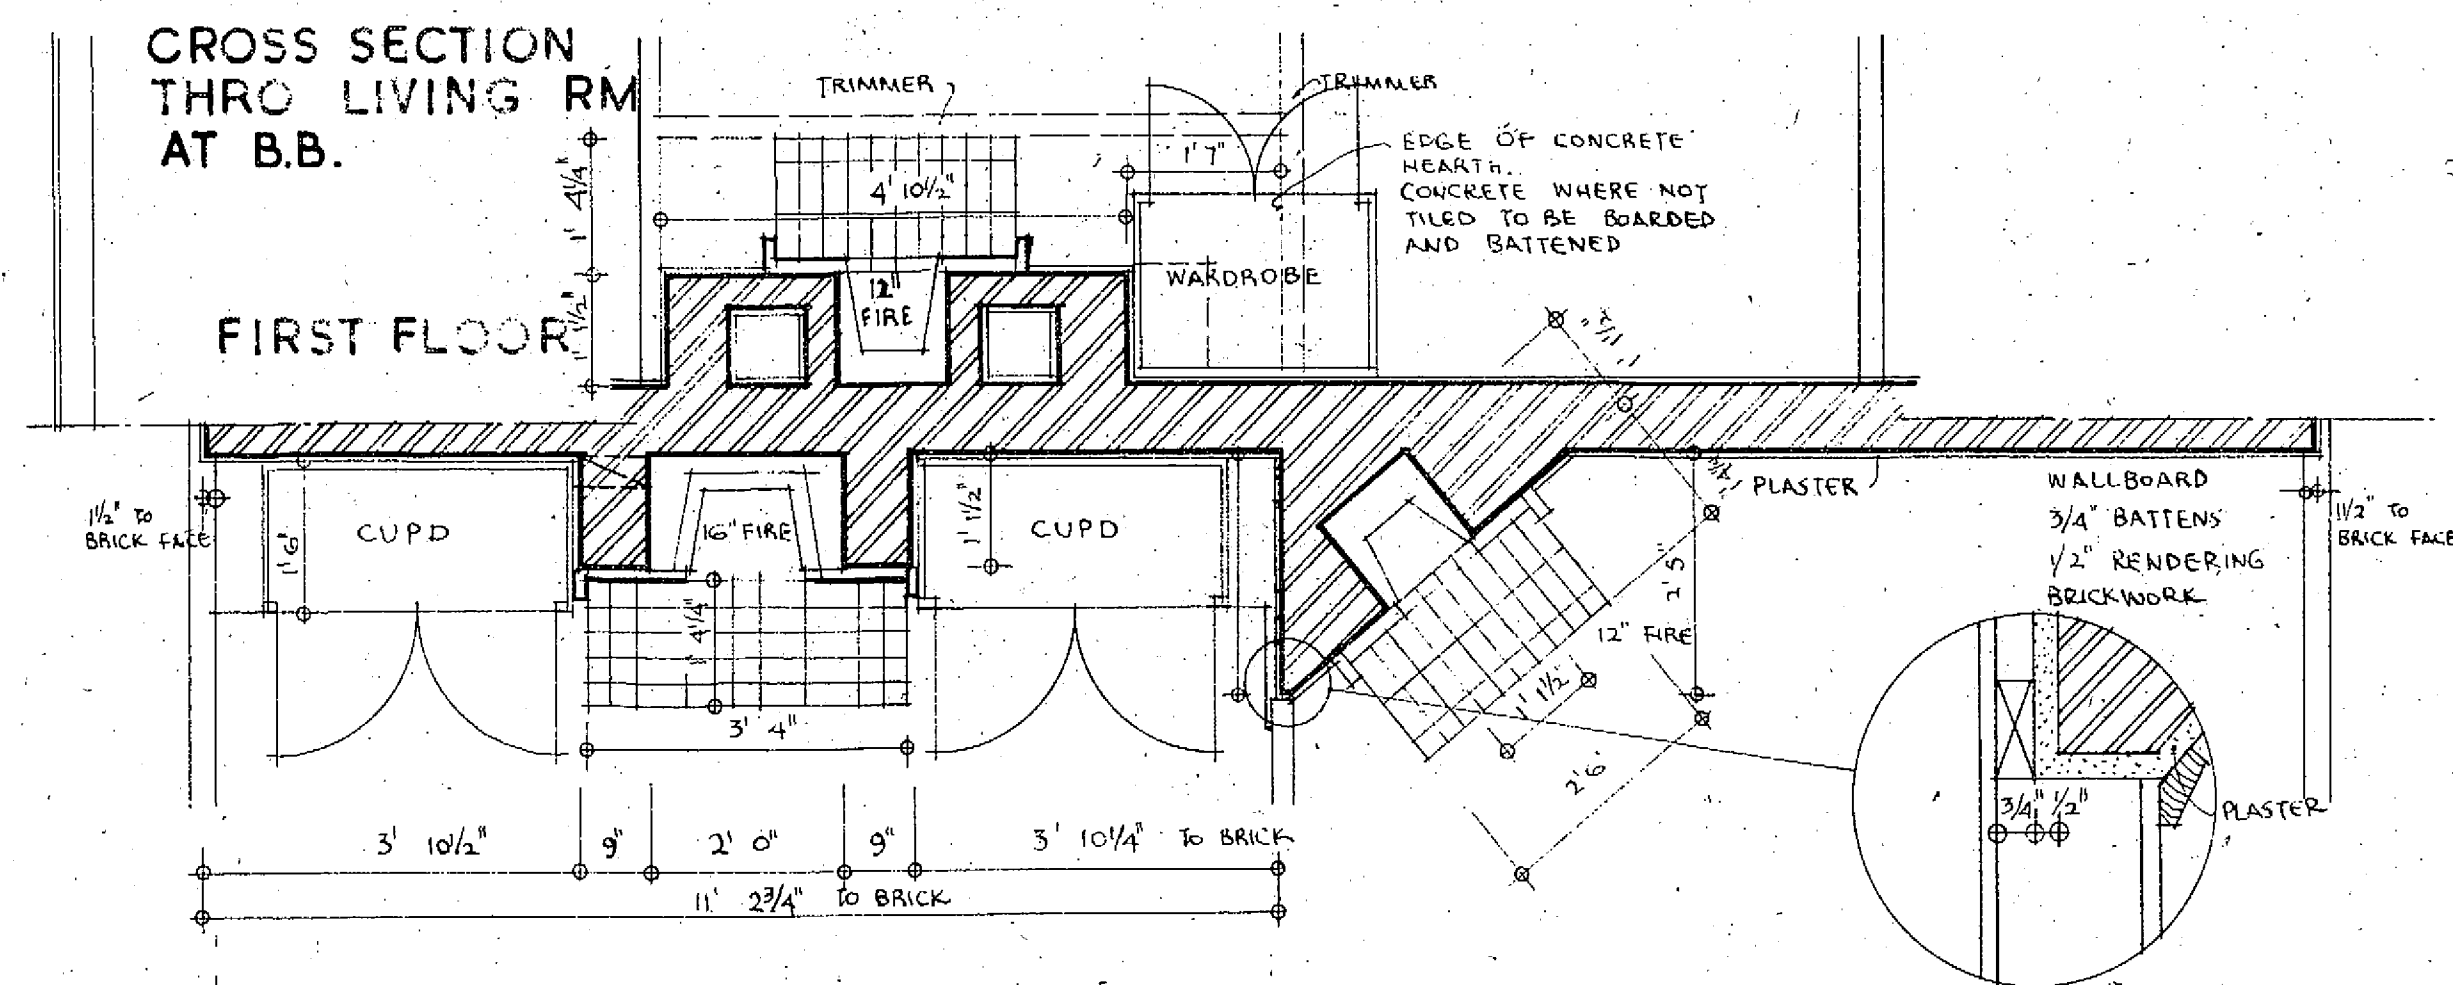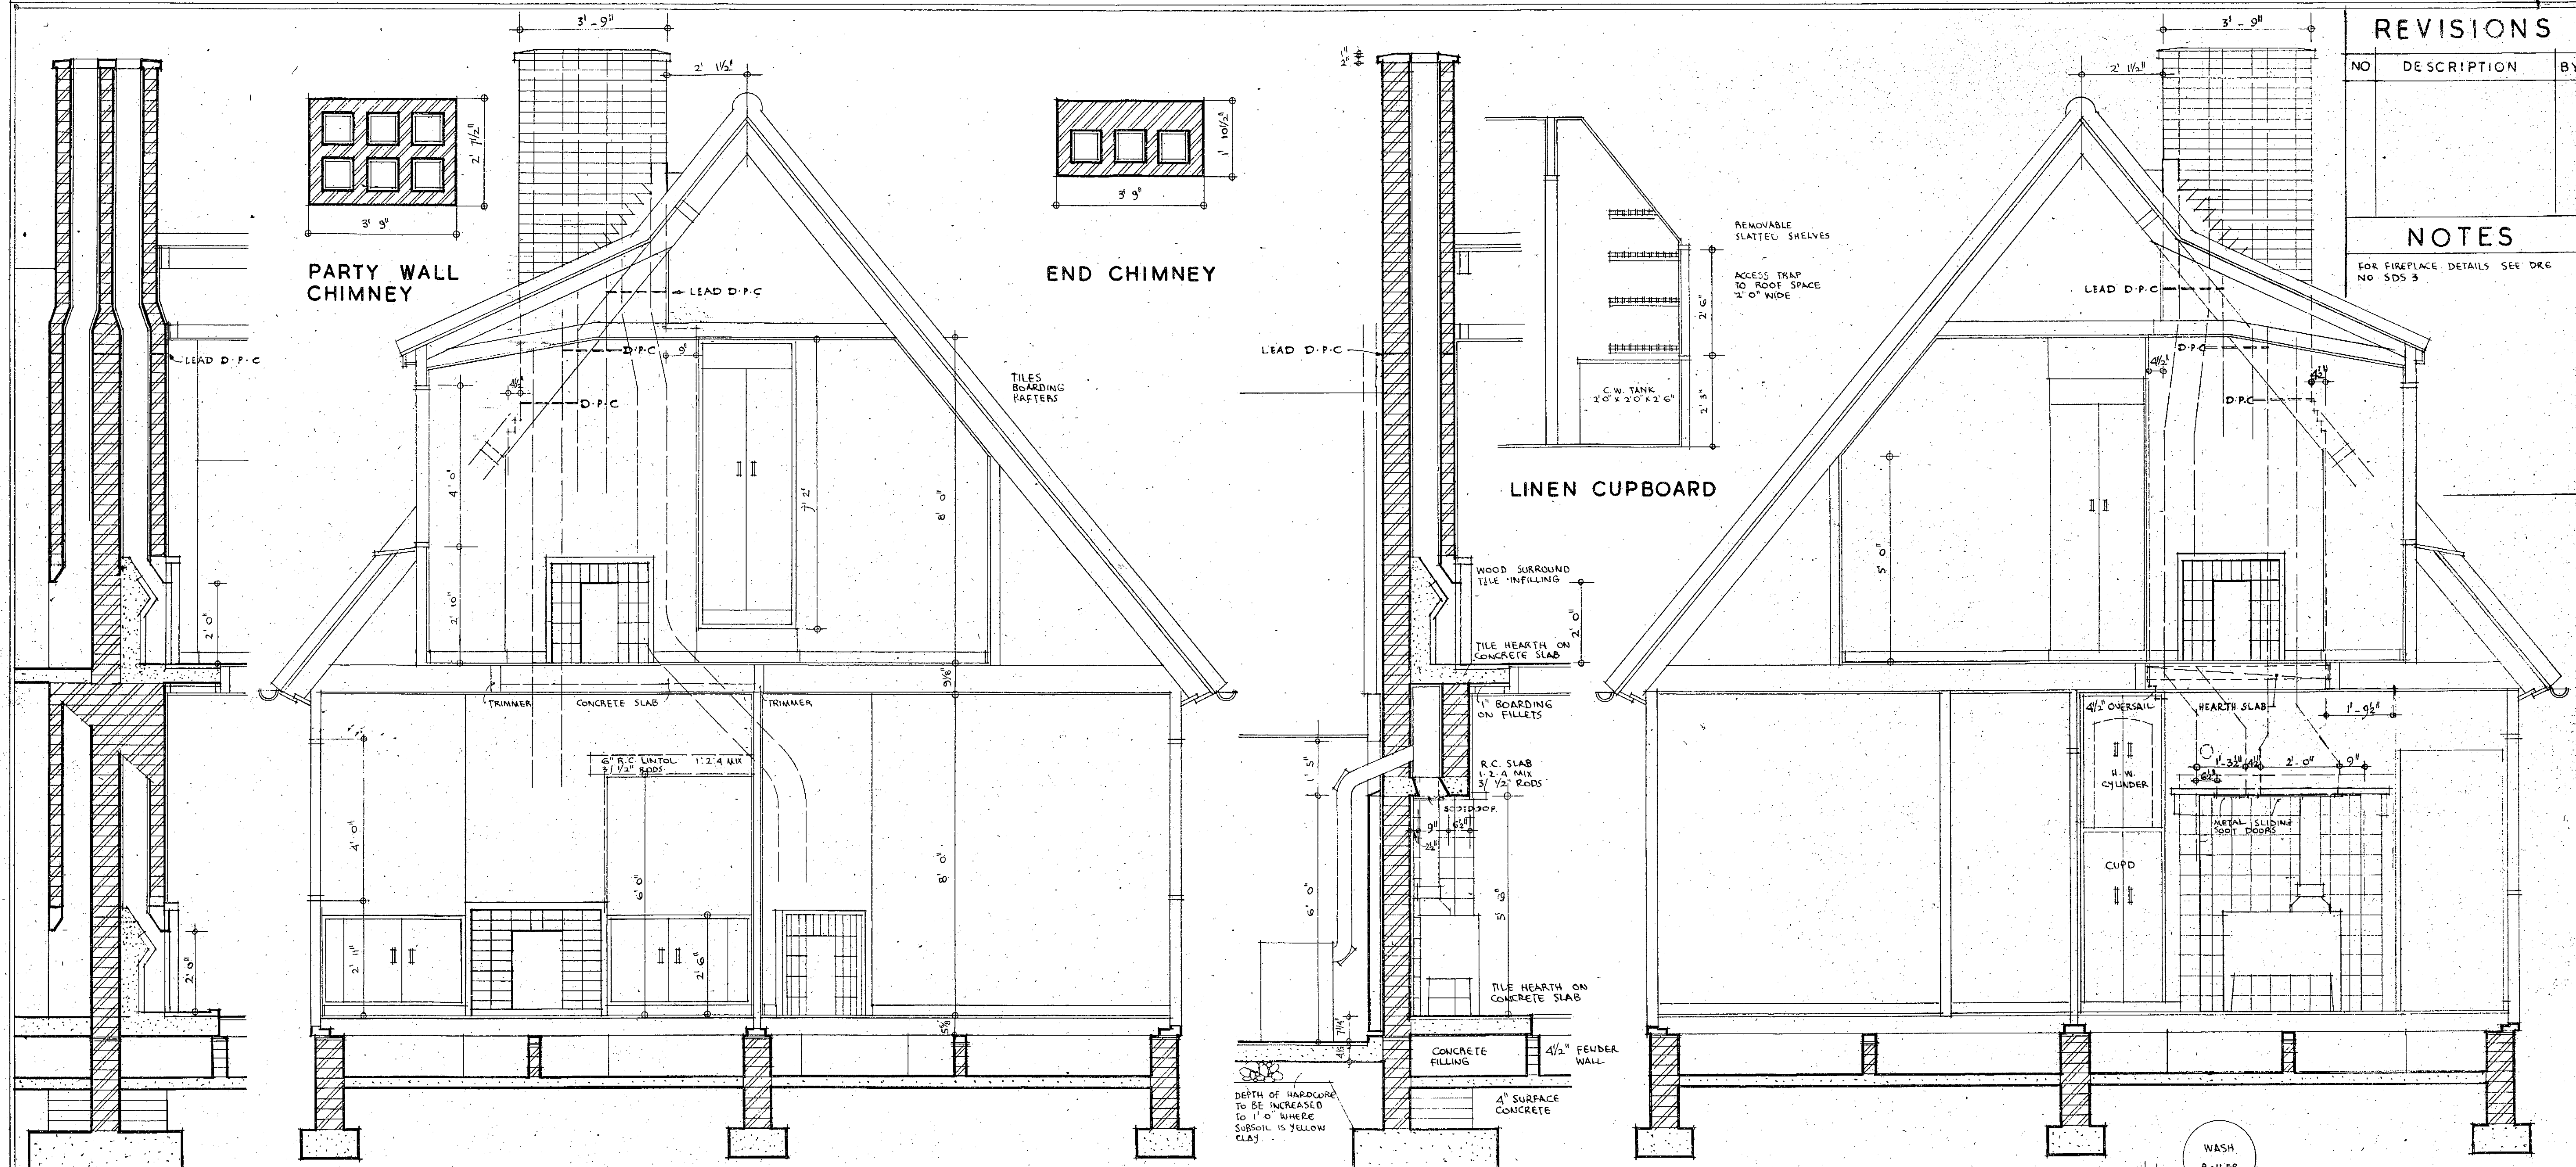

SCALE OF FEET

5	4	3	2	1	0	5	10	15	20	25	30	35	40	45	50	55
---	---	---	---	---	---	---	----	----	----	----	----	----	----	----	----	----