


NO	DESCRIPTION	BY
----	-------------	----


[illegible]

100

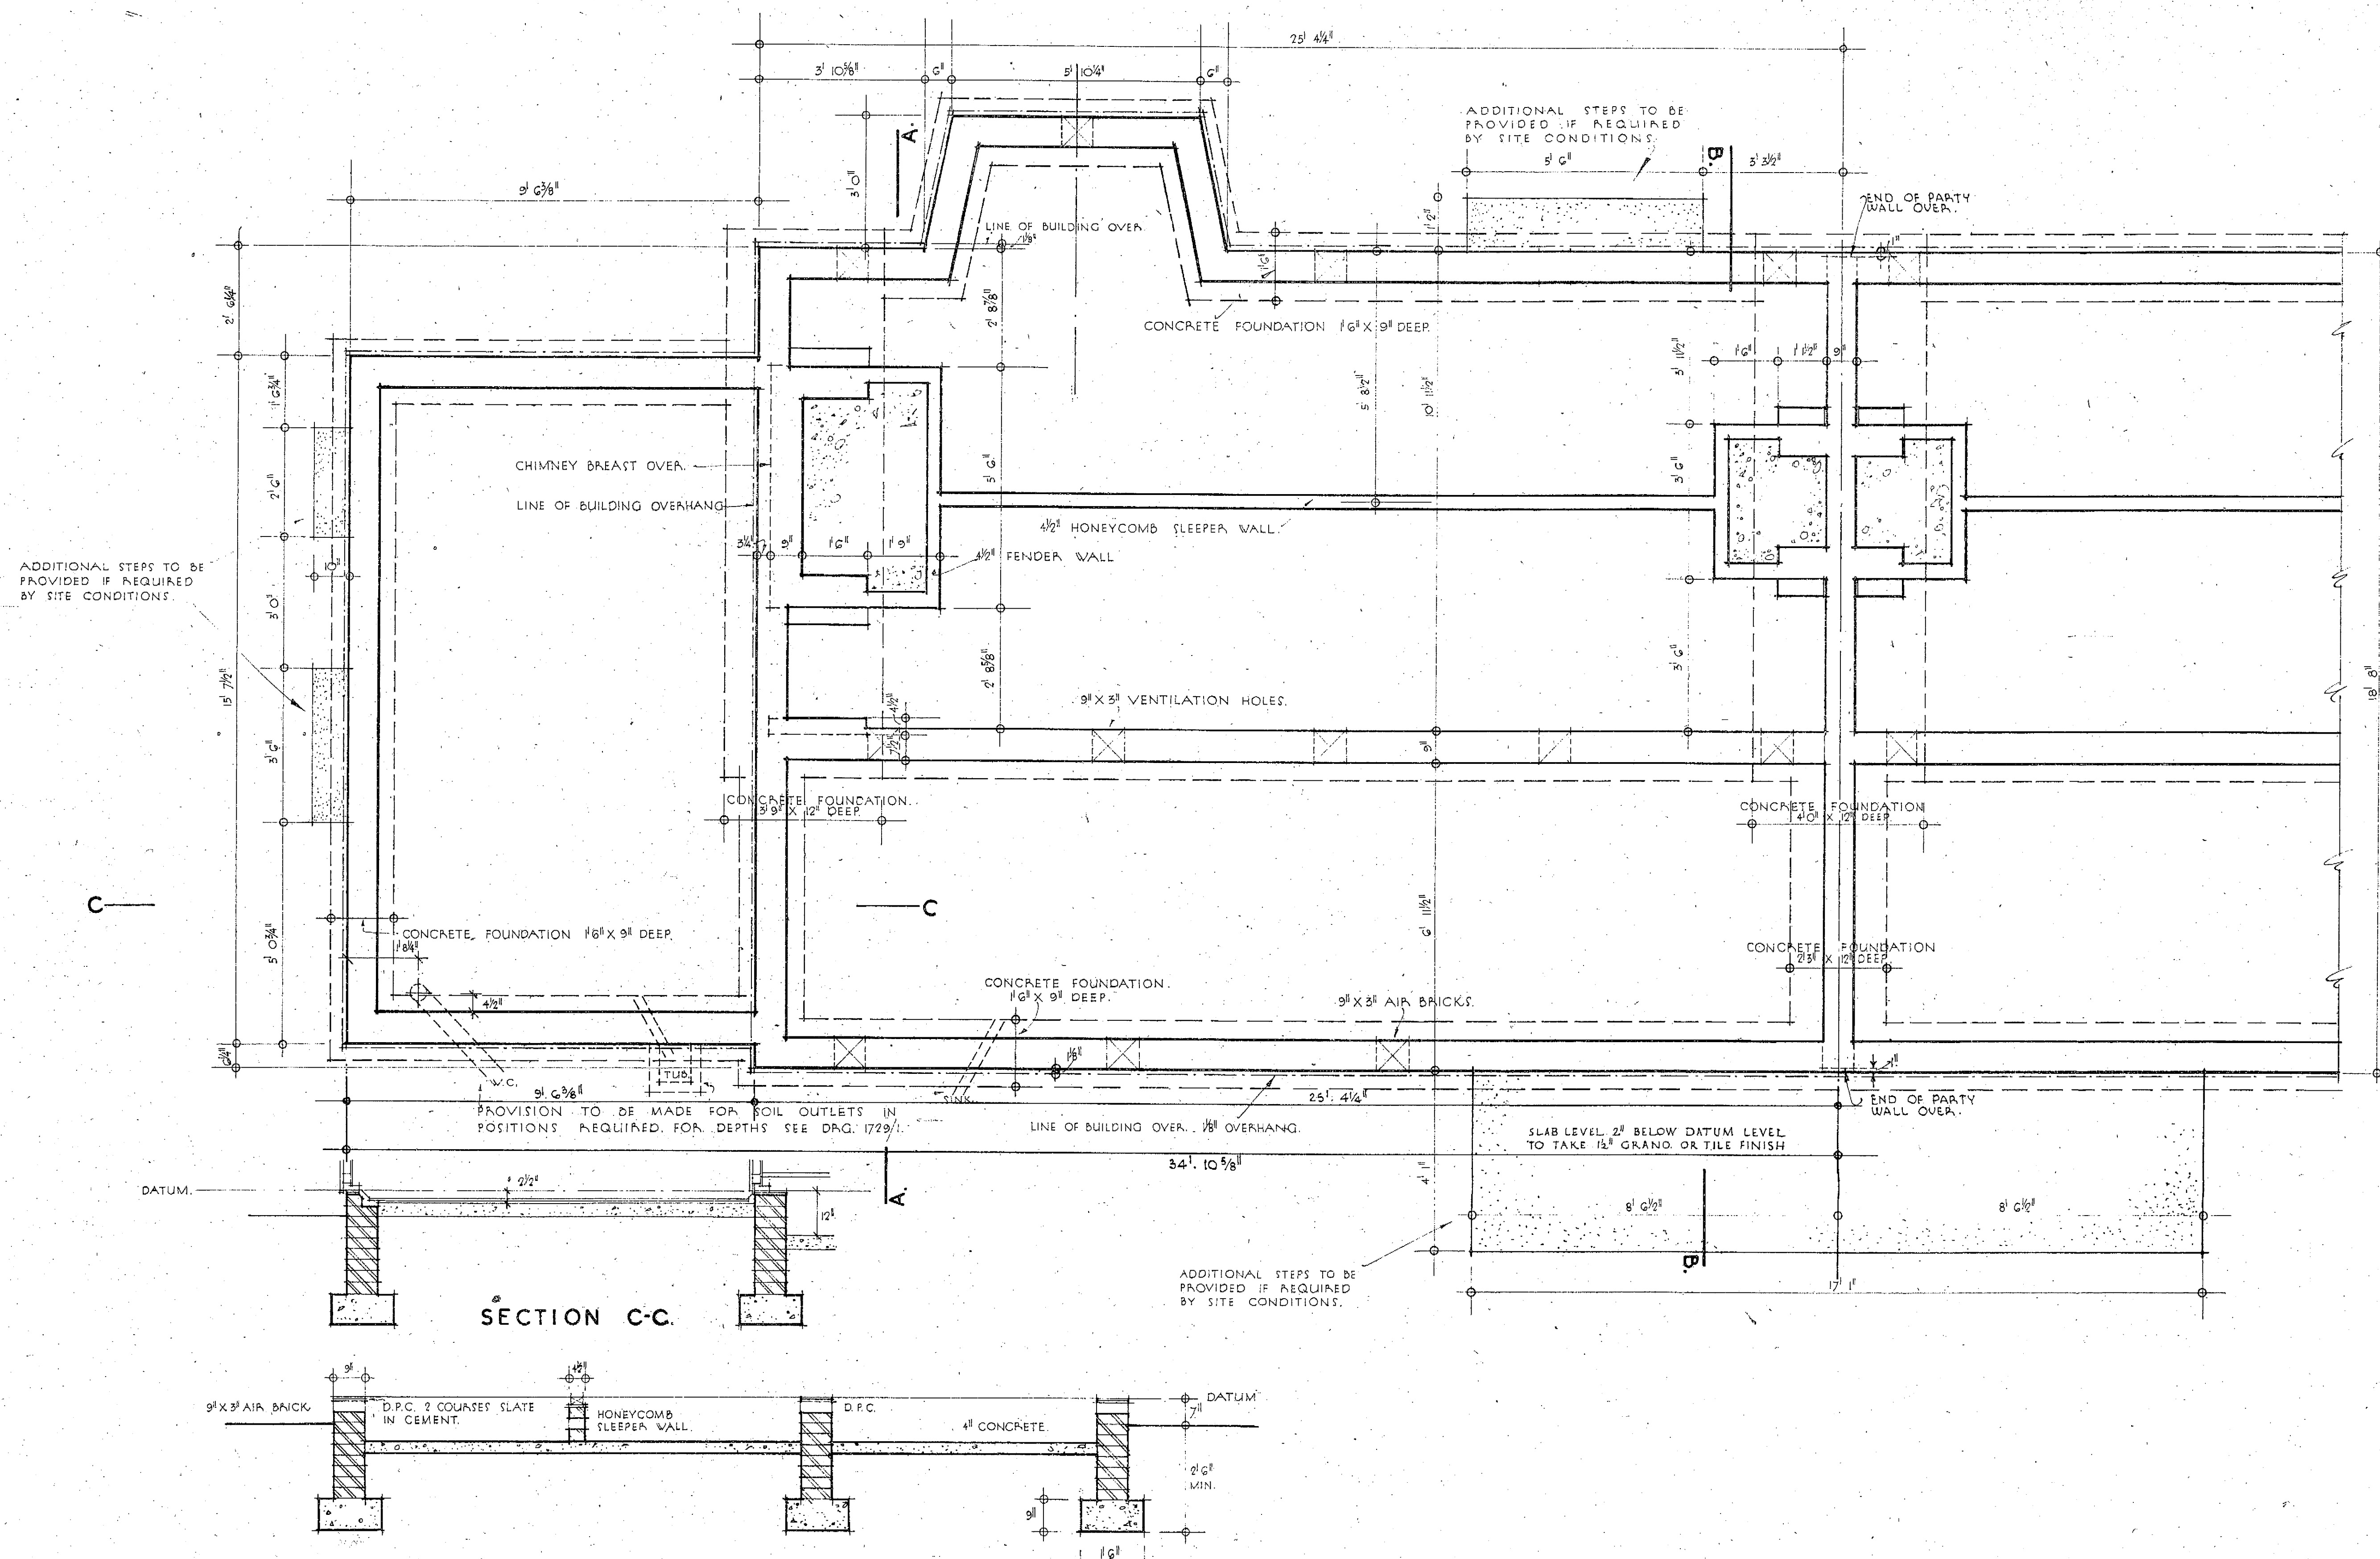


DEPTHS & WIDTHS OF FOUNDATIONS TO BE VARIED TO SUIT SITE CONDITIONS

CROSS SECTION FOR LEVEL SITE

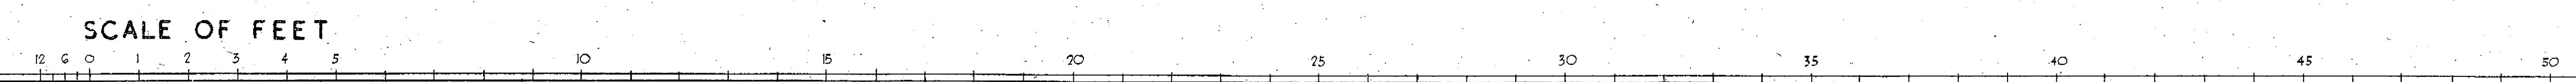

REVISIONS

No	DESCRIPTION	BY

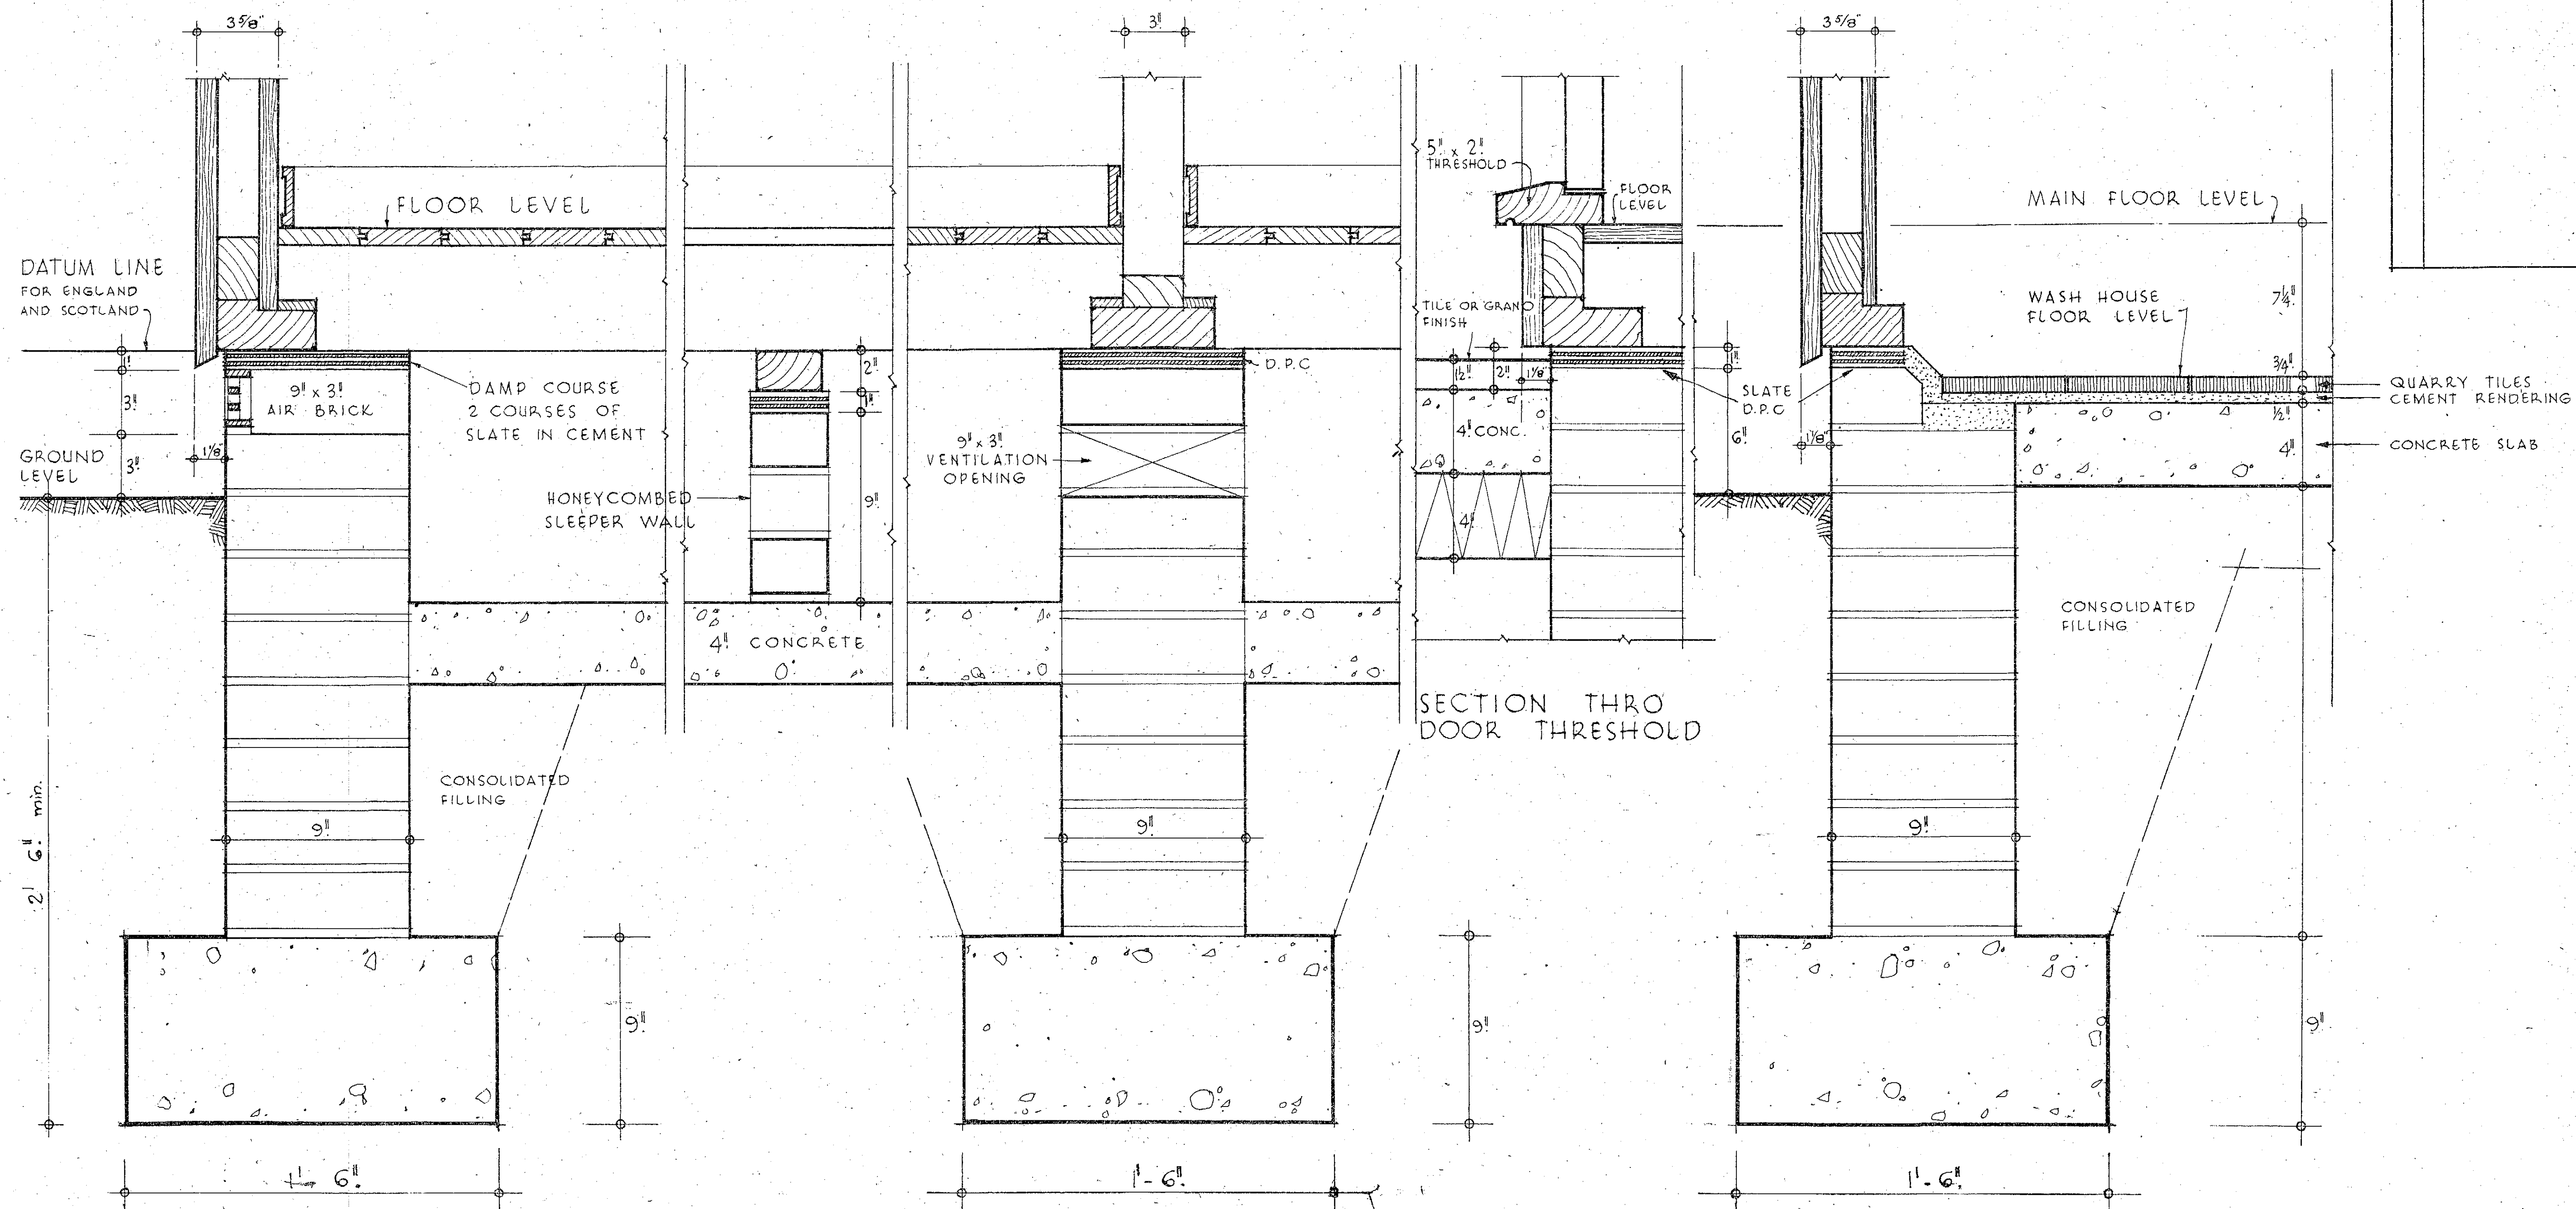

TYPICAL EXTERNAL
FOUNDATION

TYPICAL INTERNAL FOUNDATION

TYPICAL FOUNDATION SECTION
TO SOLID FLOOR AT LOW LEVEL TO WASH HOUSE ETC.

SCALE · QUARTER FULL SIZE

